


Key to Symbols:

- ETC Source-4 5°
- ETC Source-4 10°
- ETC Source-4 19°
- ETC Source-4 26°
- ETC Source-4 36°
- ETC Source 4 PAR MCM (MFL)
- Chauvet SlimPAR Pro H
- GLP Spot One
- Ayrton Mistral
- Mac Aura
- Zoom Wash 350
- Strand Iris 1
- Practical

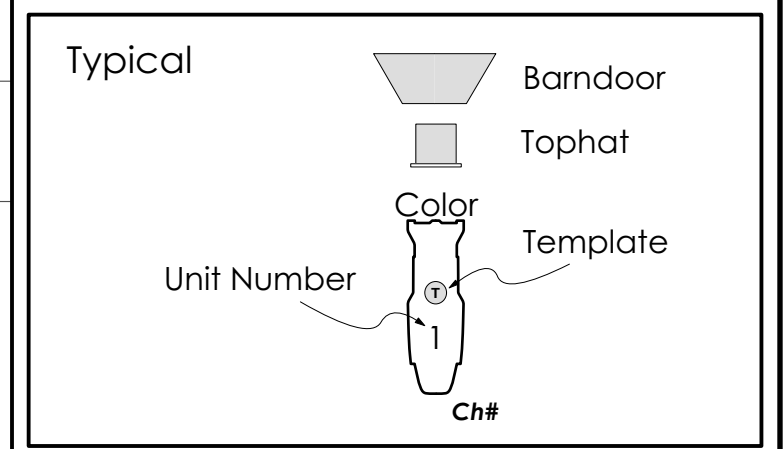

Notes:


- Final items will be confirmed on site.
- Boom measurements are from deck to lens.
- Final location of hazers will be determined on site.
- Include spare circuits on all positions.
- Have extra R132 and R119 on hand for focus.
- Auras in extended mode.
- SlimPar in made with strobe attribute.

This drawing represents design concept only

The designer and assistant designers are responsible for visual aspects of the production only, and all specifications provided relate solely to the appearance of the lighting and not to matters of electrical or structural safety. The implementation of this design must comply with the most stringent applicable federal and local safety and fire codes. The designer is not qualified to determine electrical or structural appropriateness of the design and will not assume responsibility for damages resulting through improper engineering and/or implementation in the handling of the elements of the lighting design.



REV	REVISION	DATE
A	ELECTRICIAN SET	7/28/19

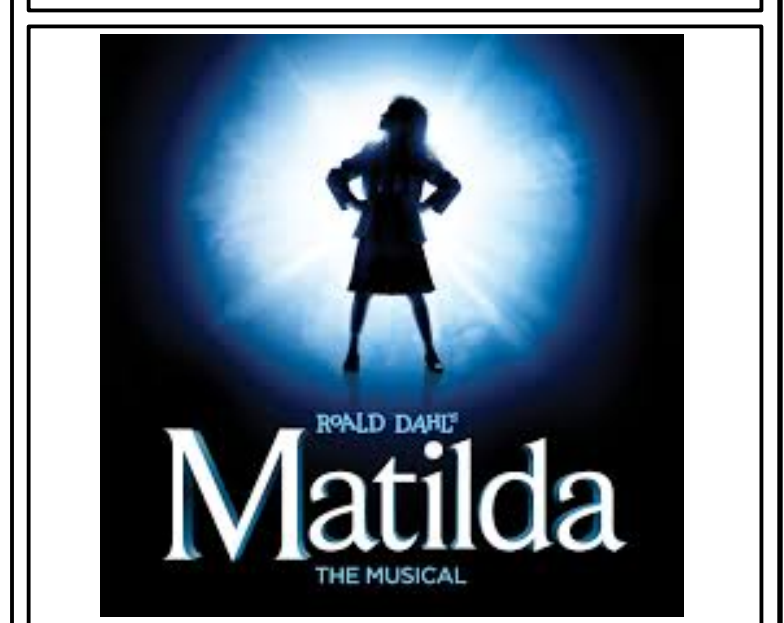

PRODUCED BY
VALLEY YOUTH THEATRE

DIRECTED BY BOB COOPER
SCENERY DESIGNED BY DAVID MCGUILLEN ROBERTSON
LIGHTING DESIGNED BY JEFF A. DAVIS
PRODUCTION ELECTRICIAN CHRIS TONEY

HERBERGER CENTER
PHOENIX, AZ

SCALE: 1/2" = 1' 1/8" = 1'00"	DRAWING
DATE: Jul 28, 2019	2
DRAWING NAME: Matilda_YT_19.wps	OF 5
DRAWN BY: JAD	

FOH PLOT


DAVIS
37 W MAIN ST NE, A2 85201
480.249.6222

*Followspots use house lenses

Projectors split 1 video signal. Downers require DMX.

STAGE RIGHT

DS ←

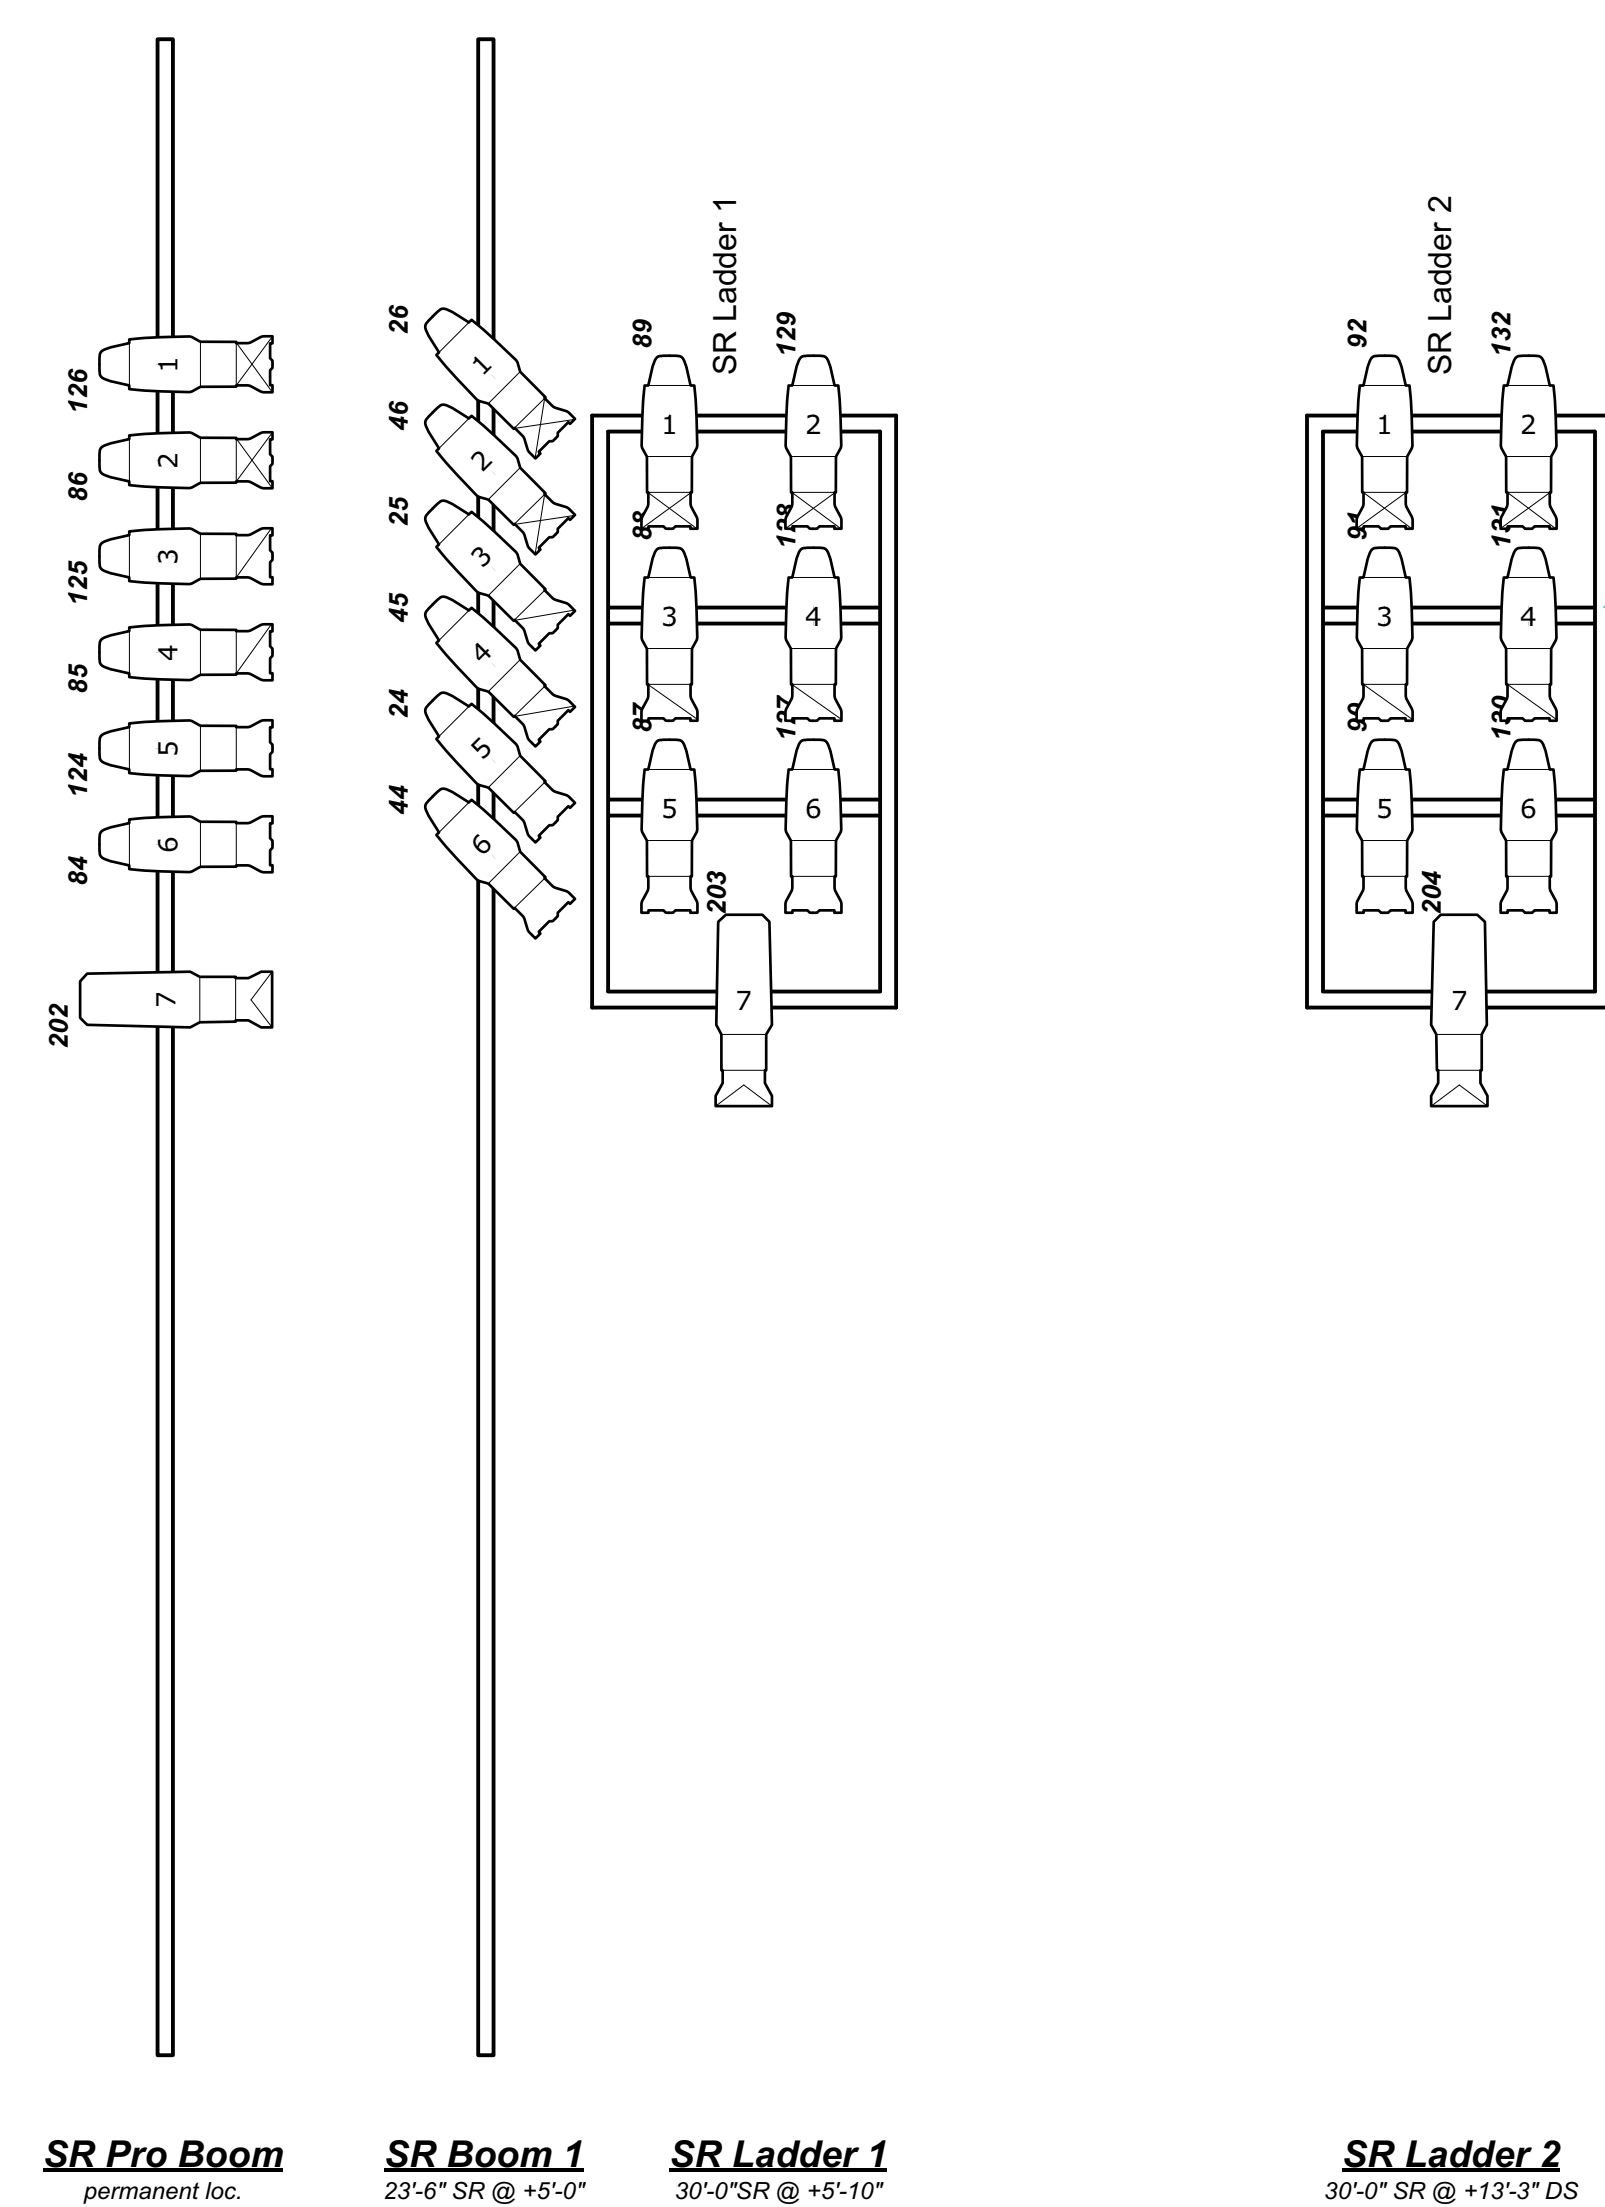


Please coordinate with ZFX about safe fly space onstage/offstage

BOOM NOTES:
 Measurements are from deck to lens.
 Fixtures drawn for clarity. See section for accurate hanging style.
 Dimensions are from 0'-0" to center of pipe.
 Booms are symmetrical SL/SR for hanging dimensions from deck.

STAGE LEFT

DS →

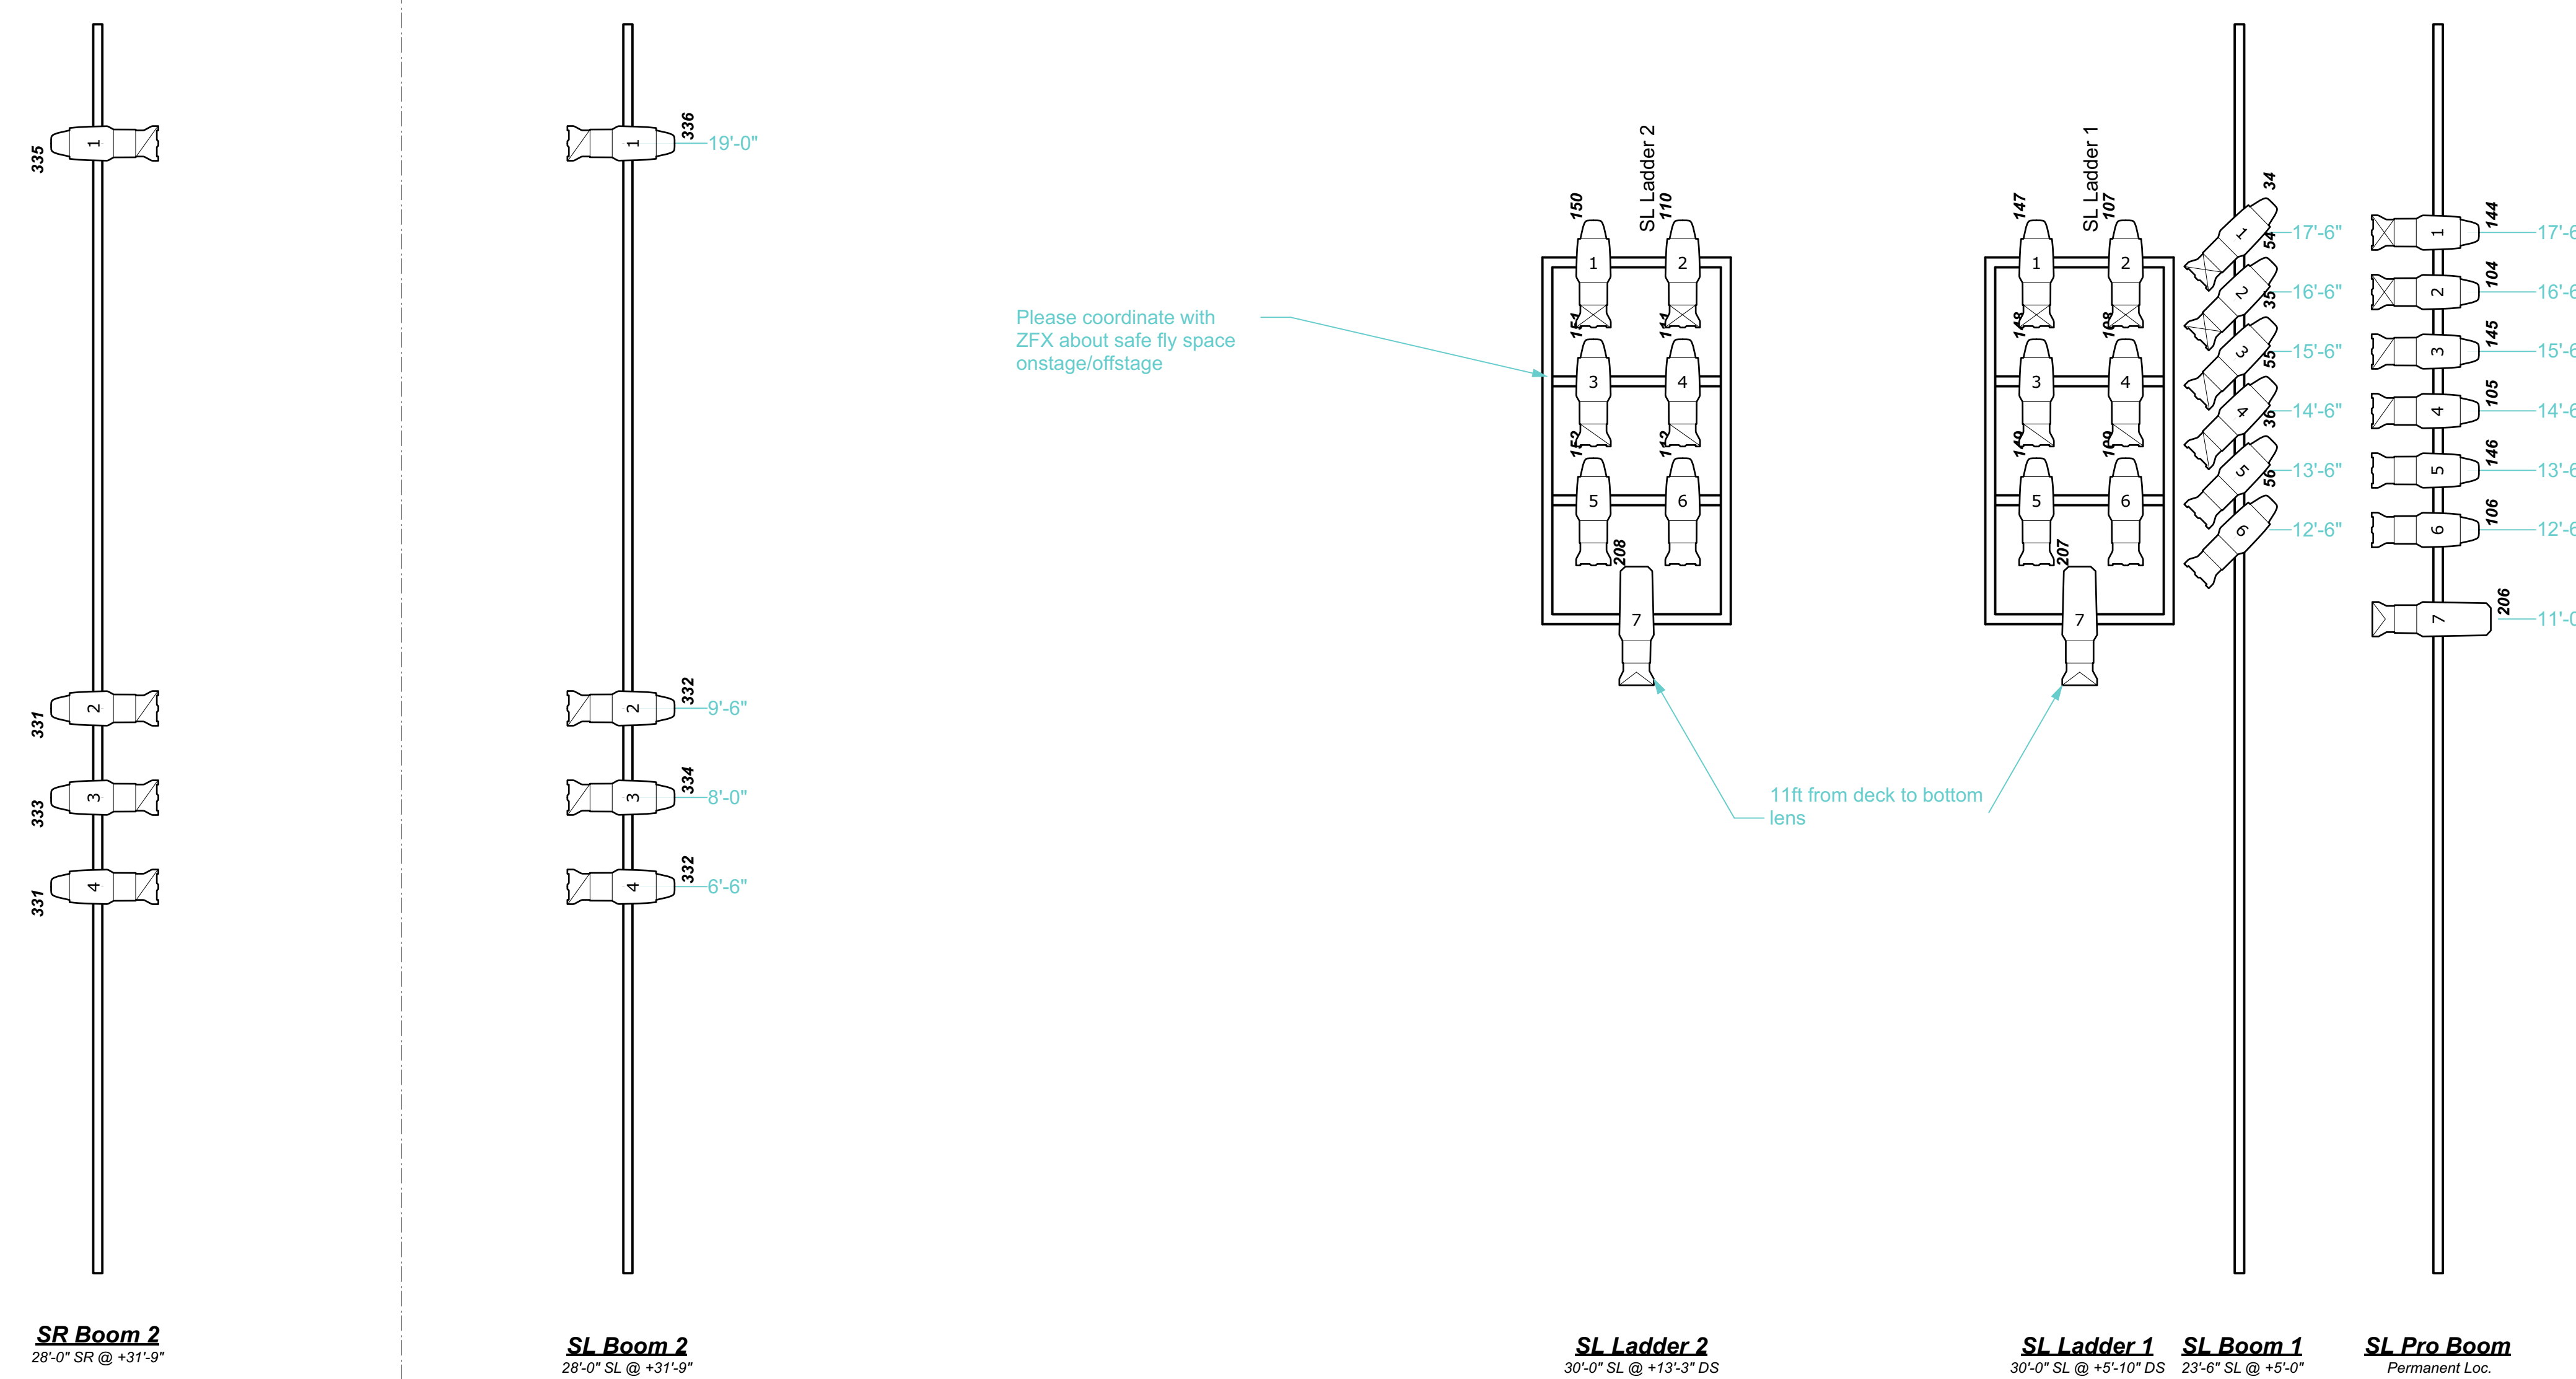


Please coordinate with ZFX about safe fly space onstage/offstage

11ft from deck to bottom lens

Key to Symbols:

- ETC Source-4 5°
- ETC Source-4 10°
- ETC Source-4 19°
- ETC Source 4 26°
- ETC Source-4 36°
- ETC Source 4 PAR MCM (MFL)
- Chauvet SlimPAR Pro H
- GLP Spot One
- Ayrton Mistral
- Mac Aura
- Zoom Wash 350
- Strand Iris 1
- Practical

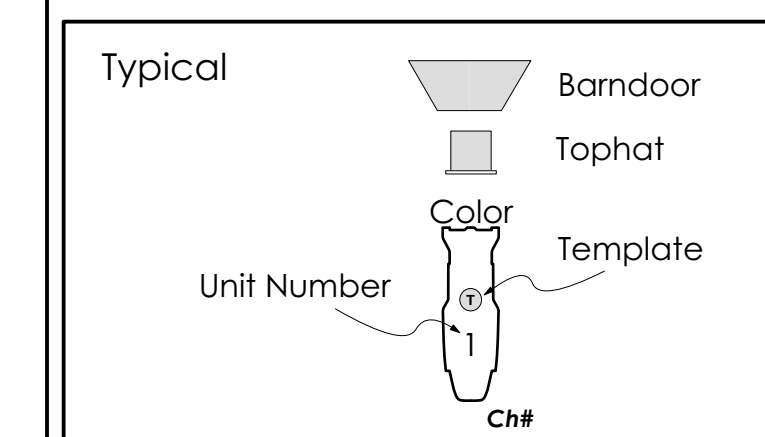


Notes:
 Final items will be confirmed on site.
 Boom measurements are from deck to lens.
 Final location of hazers will be determined on site.
 Include spare circuits on all positions.
 Have extra R132 and R119 on hand for focus.
 Auras in extended mode.
 SlimPar in made with strobe attribute.

This drawing represents design concept only
 The designer and assistant designers are responsible for visual aspects of the production only, and all specifications provided relate solely to the appearance of the lighting and not to matters of electrical or structural safety. The implementation of this design must comply with the most stringent applicable federal and local safety and fire codes. The designer is not qualified to determine electrical or structural appropriateness of the design and will not assume responsibility for damages resulting through improper engineering and/or implementation in the handling of the elements of the lighting design.

JEFF A DAVIS
 JEFF@JEFFADAVIS.COM

REV	REVISION	DATE
A	ELECTRICIAN SET	7/28/19

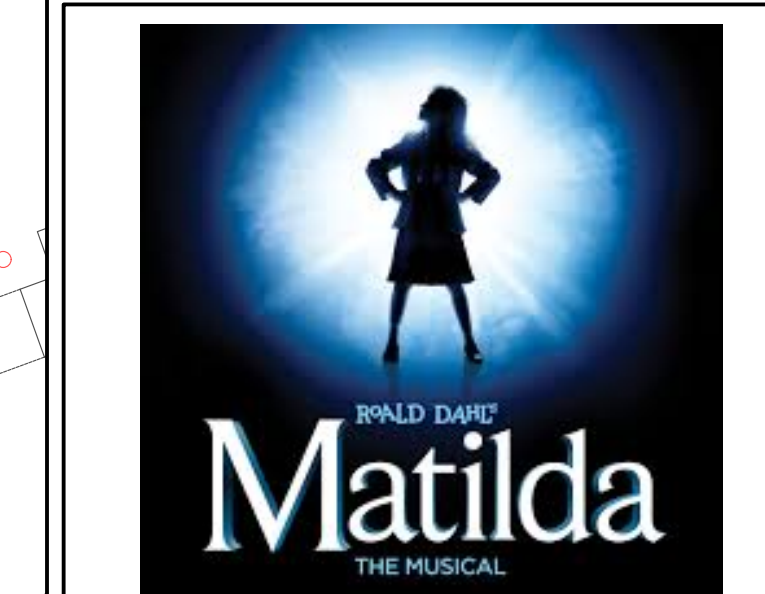


PRODUCED BY
VALLEY YOUTH THEATRE
 DIRECTED BY BOB COOPER
 SCENERY DESIGNED BY DAVID MCGUILLEN ROBERTSON
 LIGHTING DESIGNED BY JEFF A. DAVIS
 PRODUCTION ELECTRICIAN CHRIS TONEY

HERBERGER CENTER
 PHOENIX, AZ


SCALE: 1/2" = 1' <small>(1/2" = 1/8" = 1/16")</small>	DRAWING
DATE: Jul 28, 2019	4
DRAWING NAME: Matilda_YT_19.wxd	OF 5
DRAWN BY: JAD	

BOOMS

DAVIS
 37 W MAIN ST MESA, AZ 85201
 480.249.6222

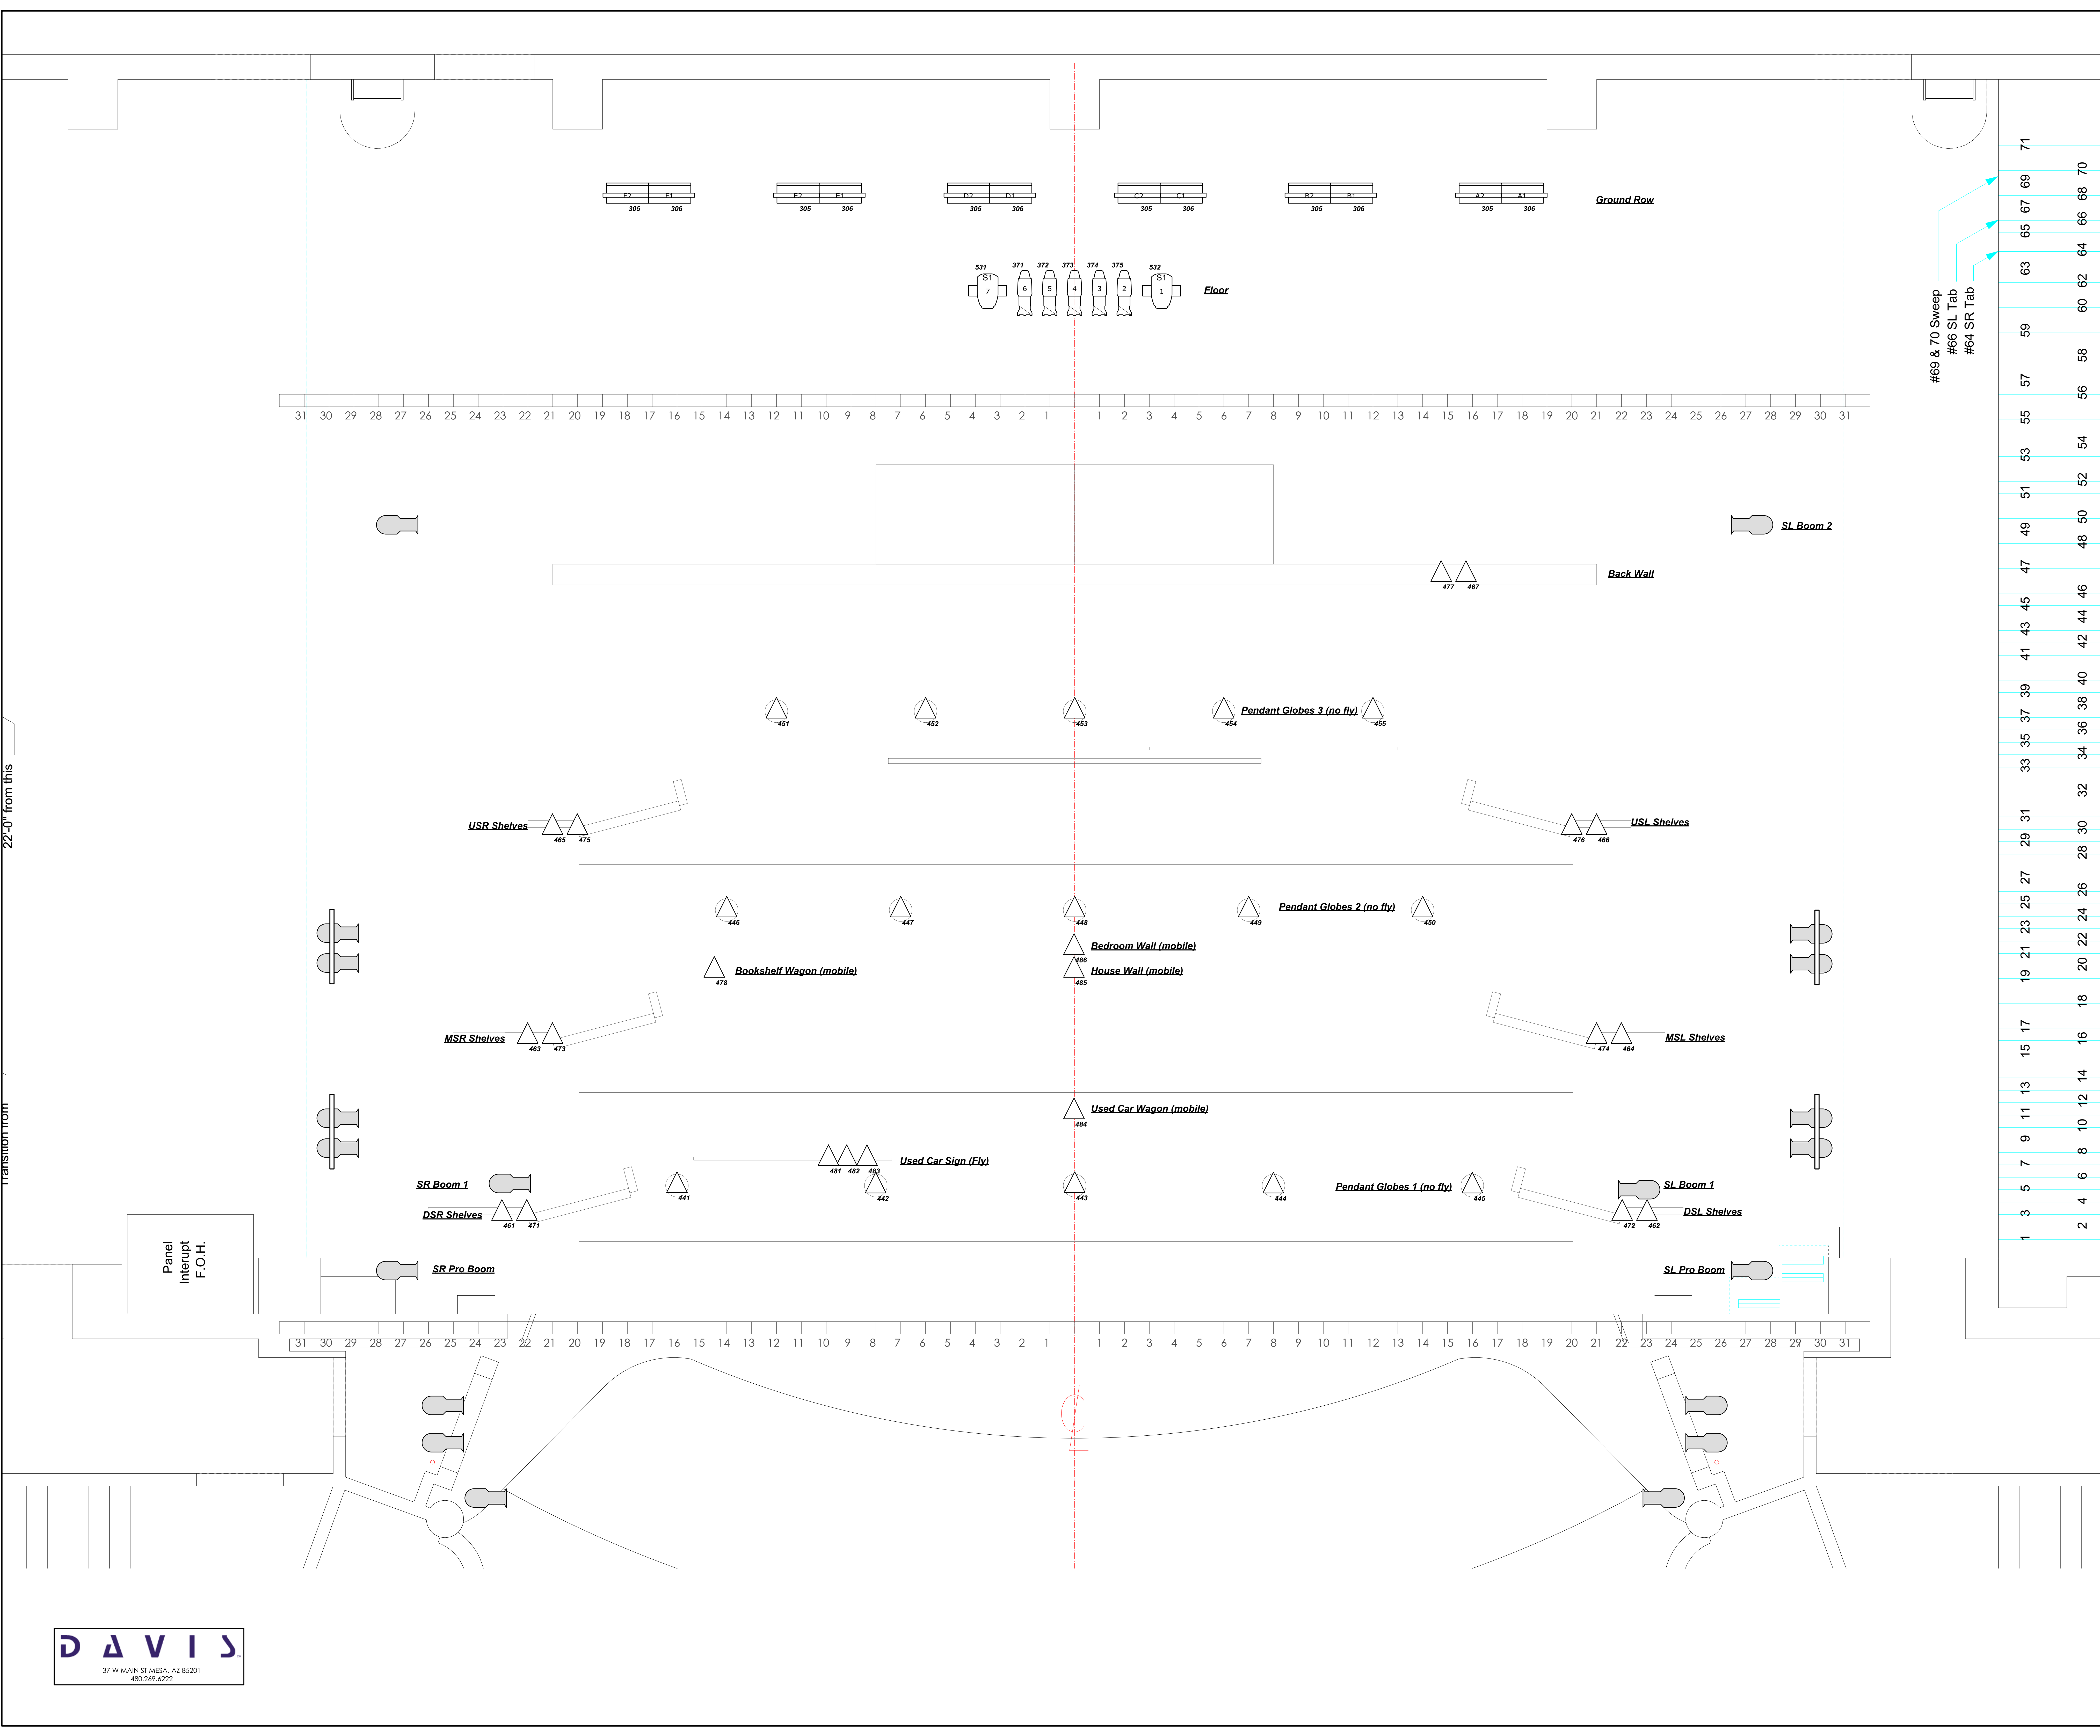

- Key to Symbols:**
- ETC Source-4 5°
 - ETC Source-4 10°
 - ETC Source-4 19°
 - ETC Source 4 26°
 - ETC Source-4 36°
 - ETC Source 4 PAR MCM (MFL)
 - Chauvet SlimPAR Pro H
 - GLP Spot One
 - Ayrtan Mistral
 - Mac Aura
 - Zoom Wash 350
 - Strand Iris 1
 - Practical

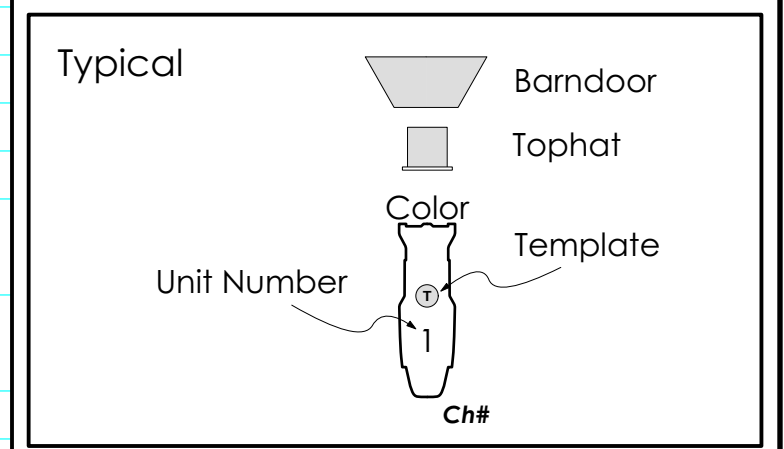

Notes:


- Final items will be confirmed on site.
- Boom measurements are from deck to lens
- Final location of hazers will be determined on site
- Include spare circuits on all positions
- Have extra R132 and R119 on hand for focus
- Auras in extended mode
- SlimPar in mode with strobe attribute

This drawing represents design concept only

The designer and assistant designers are responsible for visual aspects of the production only, and all specifications provided relate solely to the appearance of the lighting and not to matters of electrical or structural safety. The implementation of this design must comply with the most stringent applicable federal and local safety and fire codes. The designer is not qualified to determine electrical or structural appropriateness of the design and will not assume responsibility for damages resulting through improper engineering and/or implementation in the handling of the elements of the lighting design.



REV	REVISION	DATE
A	MASTER ELEC SET	7/27/19

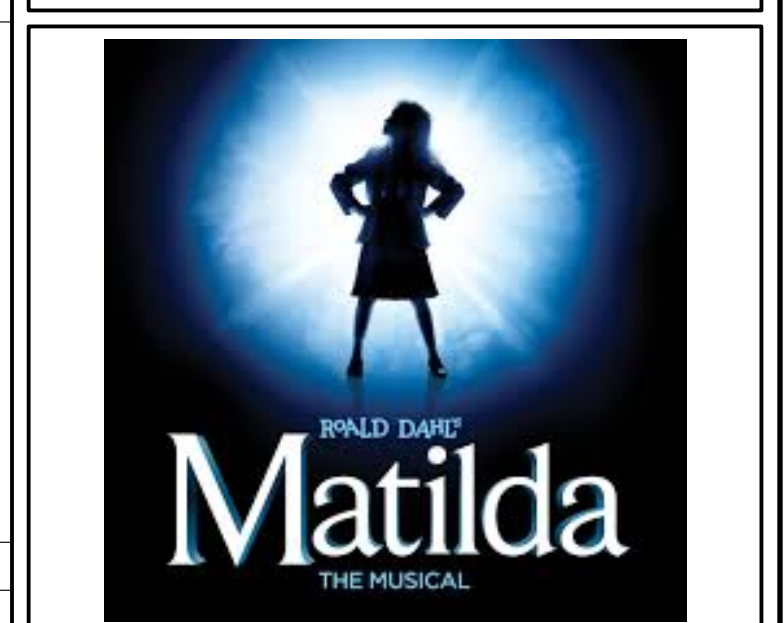

PRODUCED BY
VALLEY YOUTH THEATRE

DIRECTED BY BOB COOPER
SCENERY DESIGNED BY DAVID MCGUILLEN ROBERTSON
LIGHTING DESIGNED BY JEFF A. DAVIS
PRODUCTION ELECTRICIAN CHRIS TONEY

HERBERGER CENTER
PHOENIX, AZ

SCALE: 1/2" = 1' 1/8" = 1'0"	DRAWING
DATE: Jul 28, 2019	5
DRAWING NAME: Matilda_YT_19.wxd	OF 5
DRAWN BY: JAD	

DECK/SET LX

